


E100-N

TREATMENT CAPACITY	1000 GPD
MIN. PRIMARY TANK VOLUME	1000 GAL
BOD LOADING	2.5 LBD/DAY
MEDIA SIZE	2'X2'X8'
CFM REQUIREMENTS	24 CFM

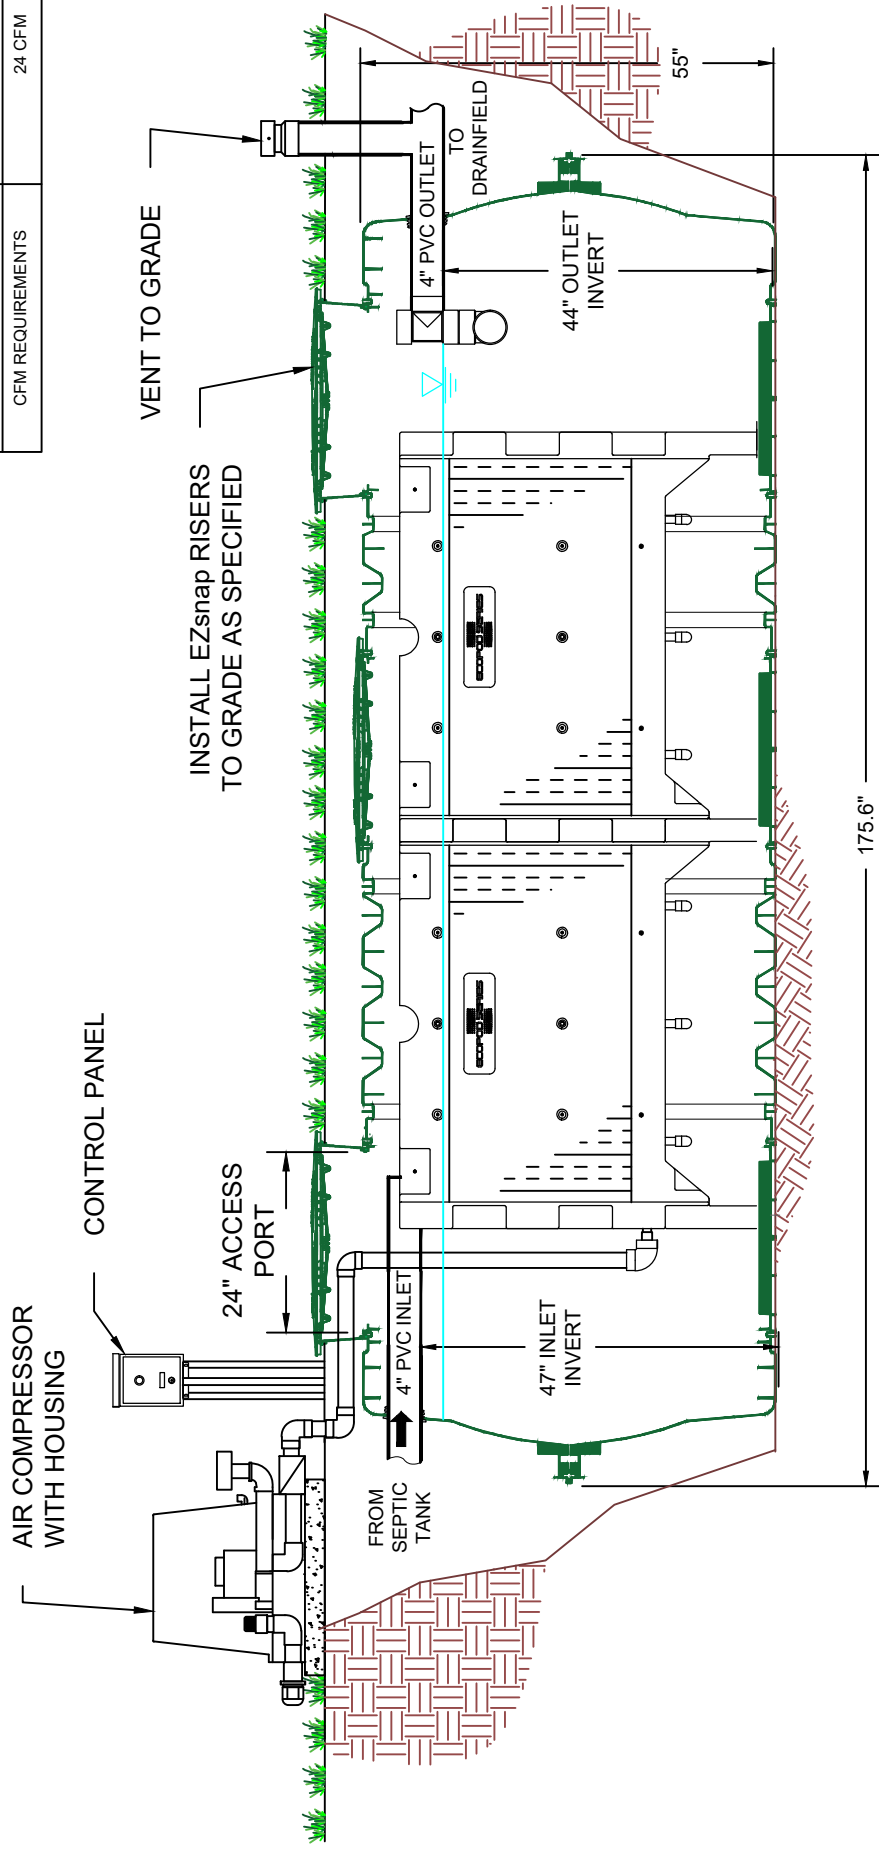

E100-N IM-1530
REACTOR TANK

- NOTES:**
1. INSTALL TANK PER INSTALLATION INSTRUCTIONS
 2. AIR COMPRESSOR INSTALLED WITHIN 100 FT OF THE TANK.
 3. PRIMARY TANK REQUIRED

IM-1530 WITH ECOPOD E100-N TYPICAL CROSS SECTION DETAIL	
Drawn by: RCA	Date: 11/21/2019
Scale: NOT TO SCALE	Checked by: DFH
Sheet: 1 of 1	

DELTA TREATMENT SYSTEMS
9125 COMIAR DRIVE, WALKER, LA
(800) 219-9183