
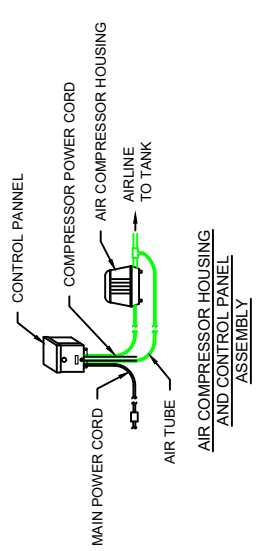


DELTA TREATMENT SYSTEMS, LLC

WHITEWATER DF-50FF

TYPICAL SYSTEM INSTALLATION DETAIL

(NOT TO SCALE)

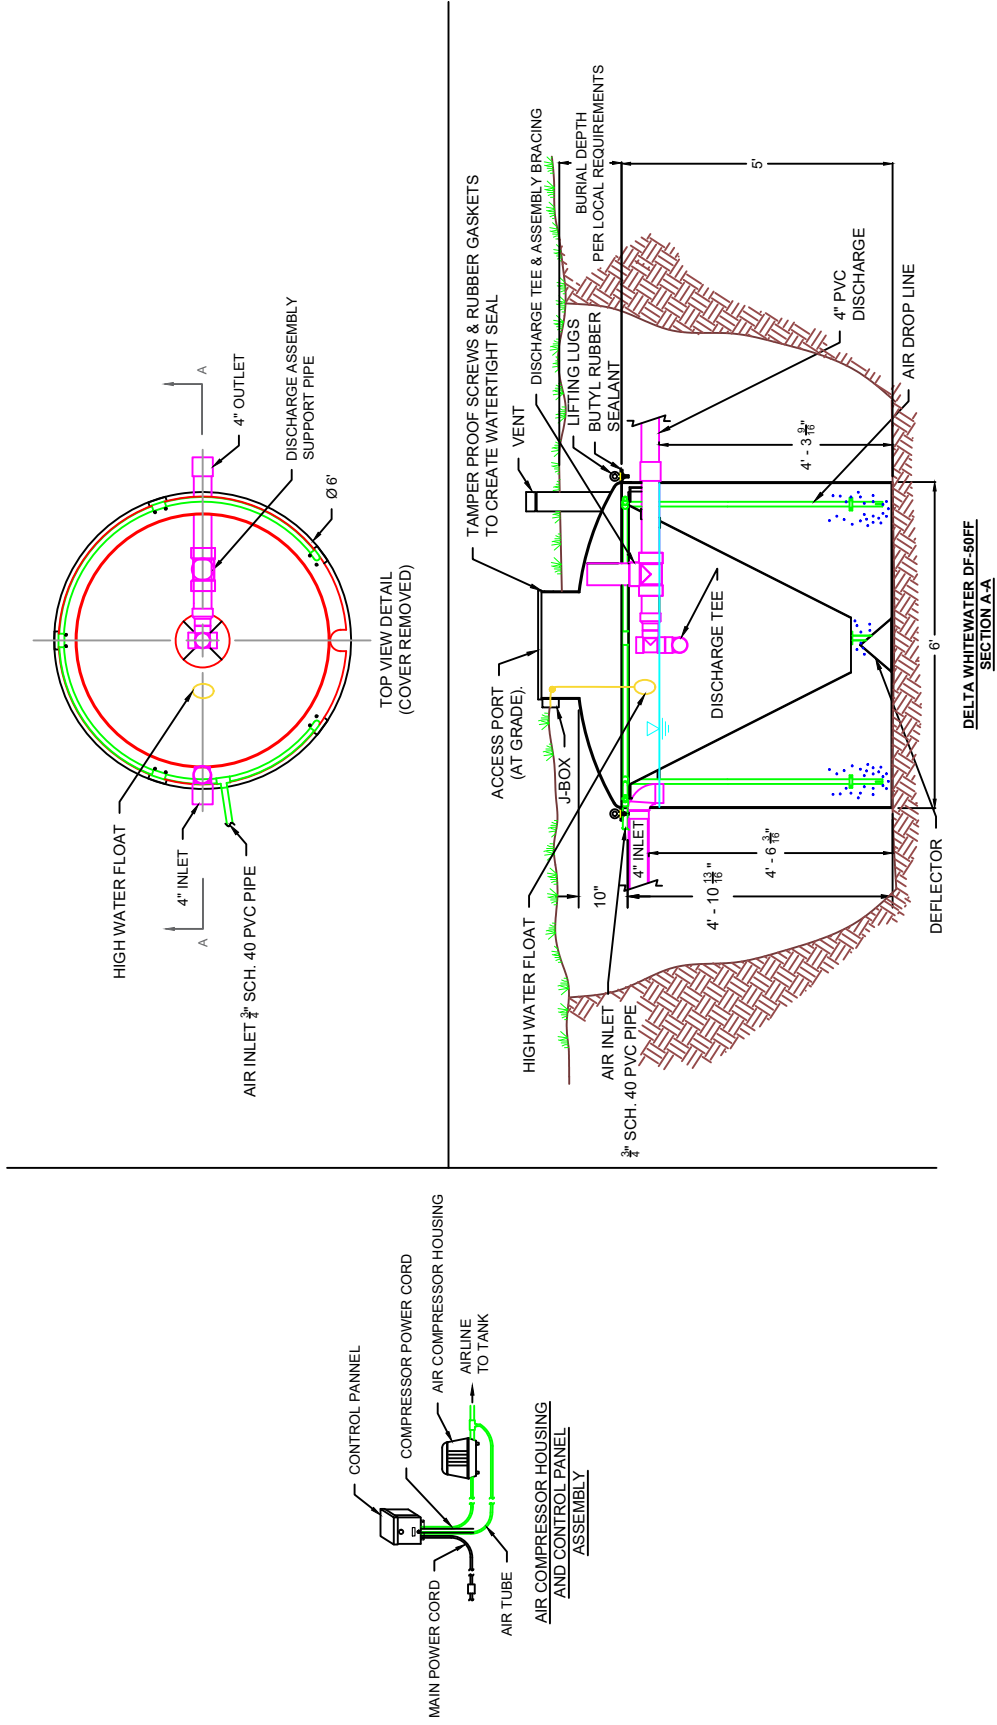

NOTES:
1. FOR SIZE AND STATE SPECIFIC DRAWINGS CONTACT DELTA TREATMENT SYSTEMS, LLC.

		WHITEWATER DF-50FF TYPICAL SYSTEM INSTALLATION DETAIL	
DELTA TREATMENT SYSTEMS, LLC. 9125 Comar Dr. Walker, LA 70785 (800) 219-9183		Drawn by: RYAN D. Scale: NOT TO SCALE	Date: 6/27/2019 Sheet: 1 OF 1
		Checked by: Lance C.	